



# Stage 1 Construction

Dupont Ave S and 61<sup>st</sup> St W Dead End

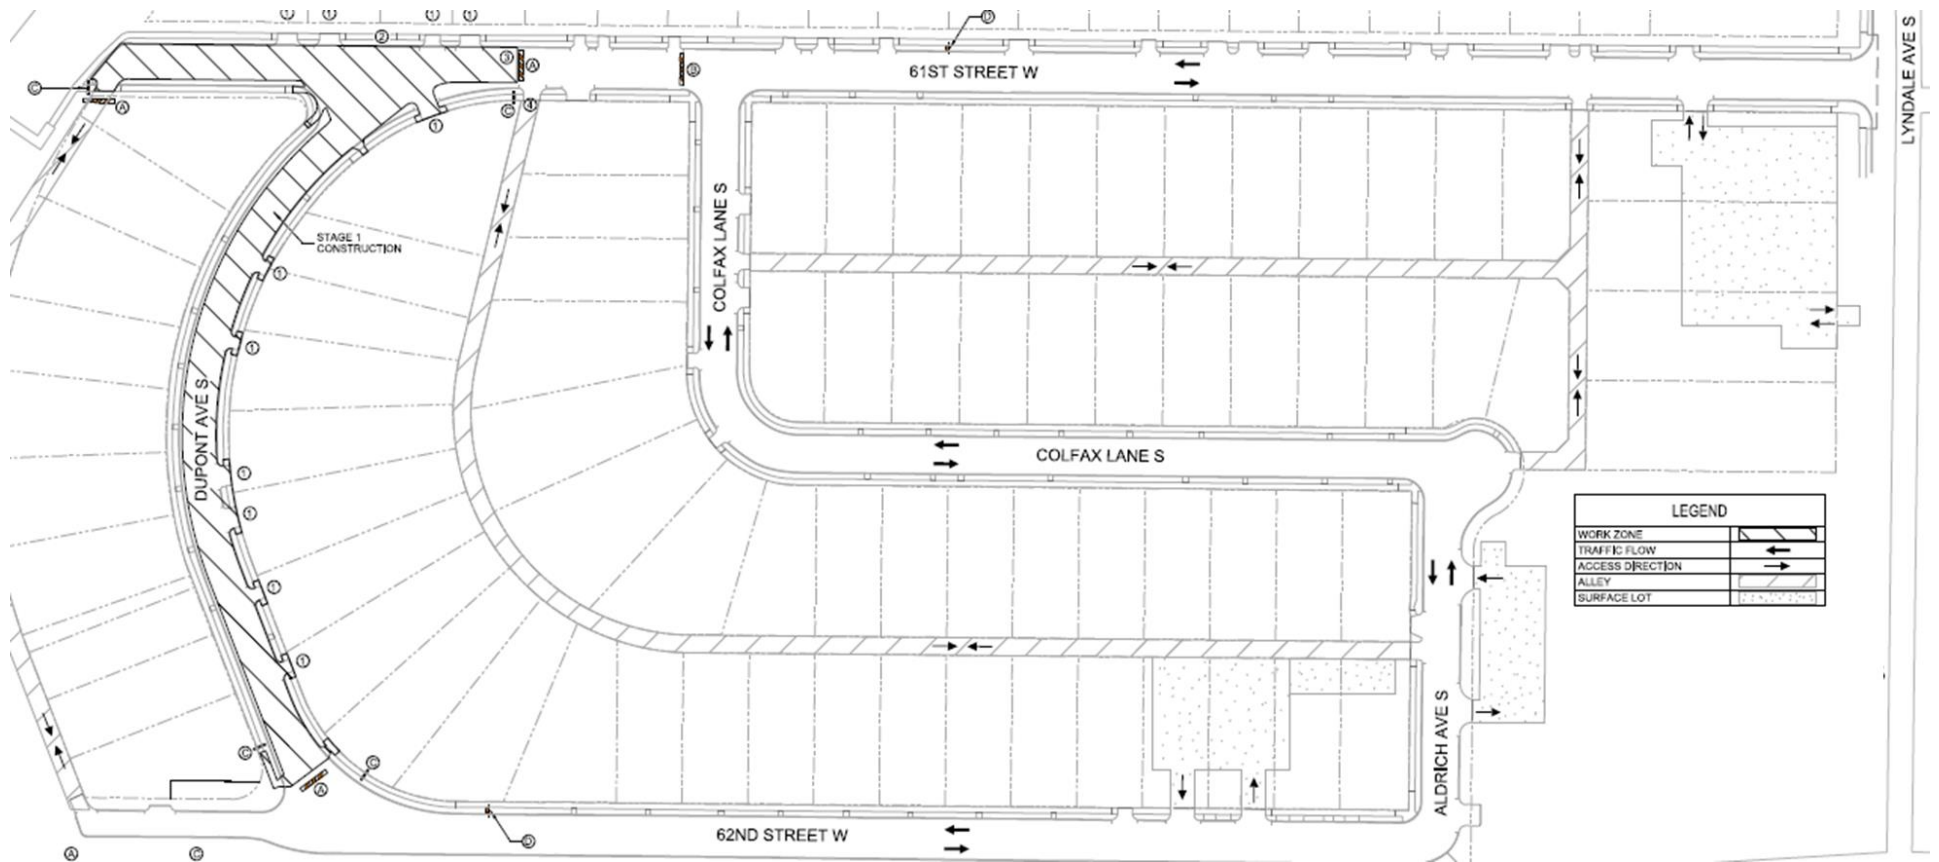


# Stage 2 Construction

62<sup>nd</sup> St W from Dead End to Aldrich Ave Alley

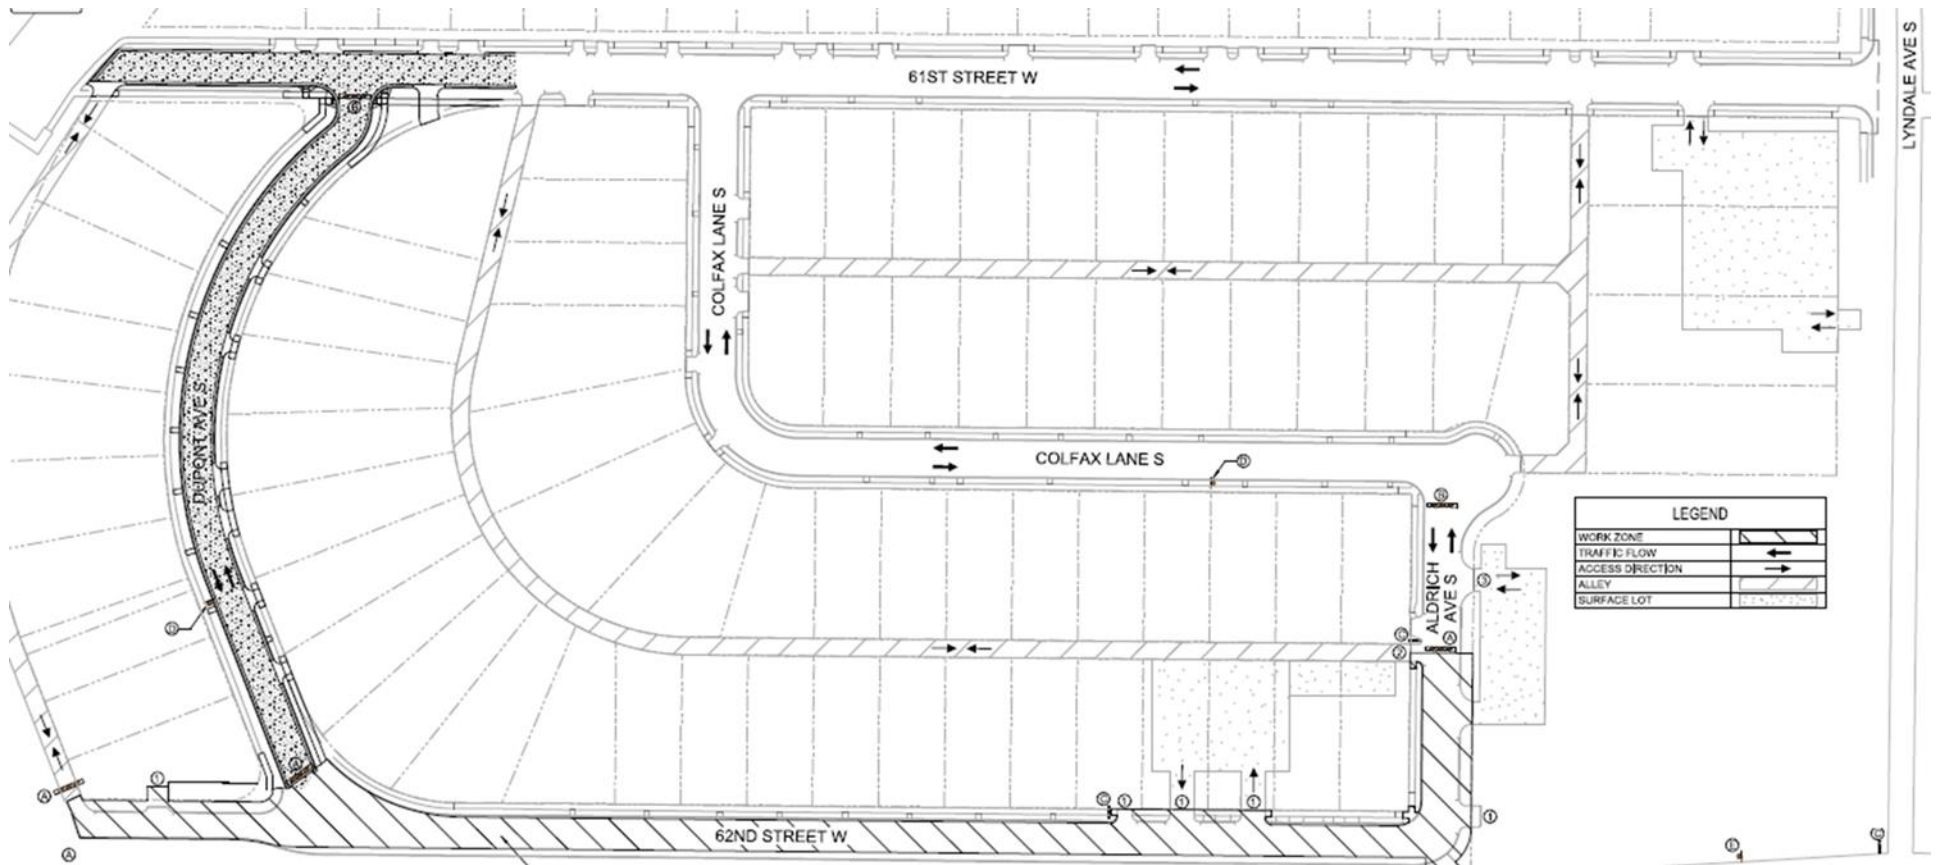

# Stage 3 Construction

North half of Aldrich & Cul-de-Sac, Colfax Lane/Ave S

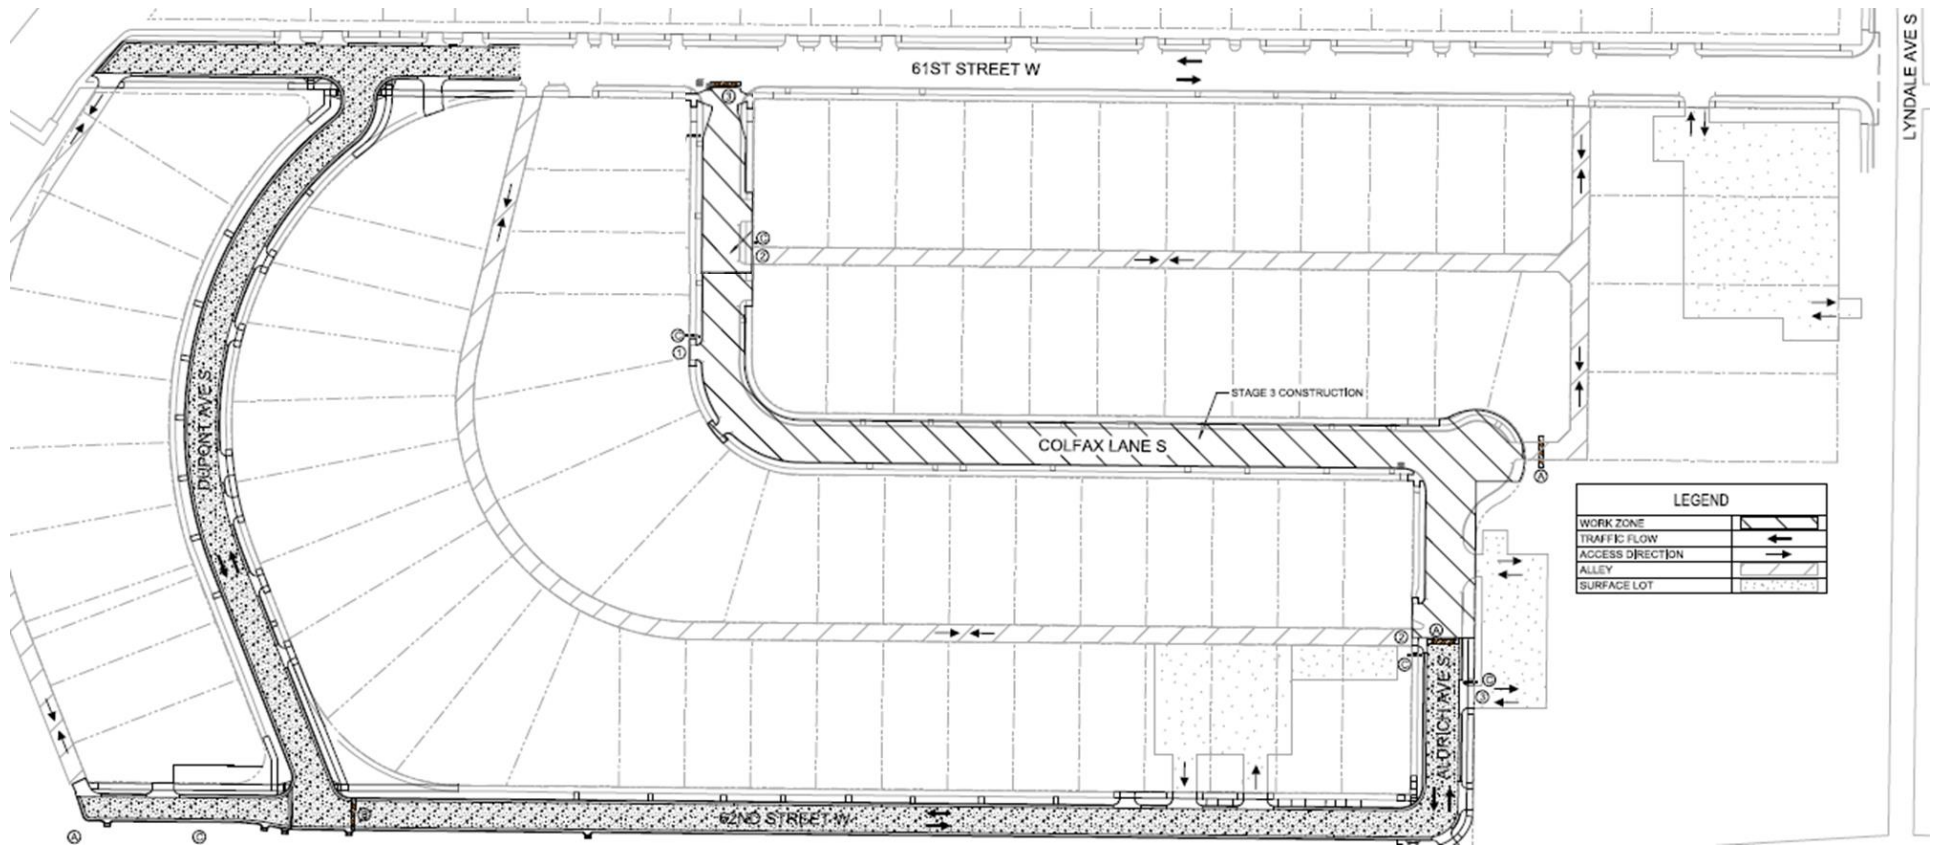

# Stage 4 Construction

61<sup>st</sup> St W from Lyndale Ave S to Stage 1 Limits

